

Res. Hörberg

Höri
BR 800+ LR 200m³
Wsp. 474.20

UV NEEDA CH

Stufen Pw. Niederhöri
2x 1000 l/min
2x 5.5 kW
UV HOCHFELDEN


Grdw.-Pw. Glatt


HÖRI

Grdw.-Pw. Sall




2x 1850 l/min
2x 4.4 kW

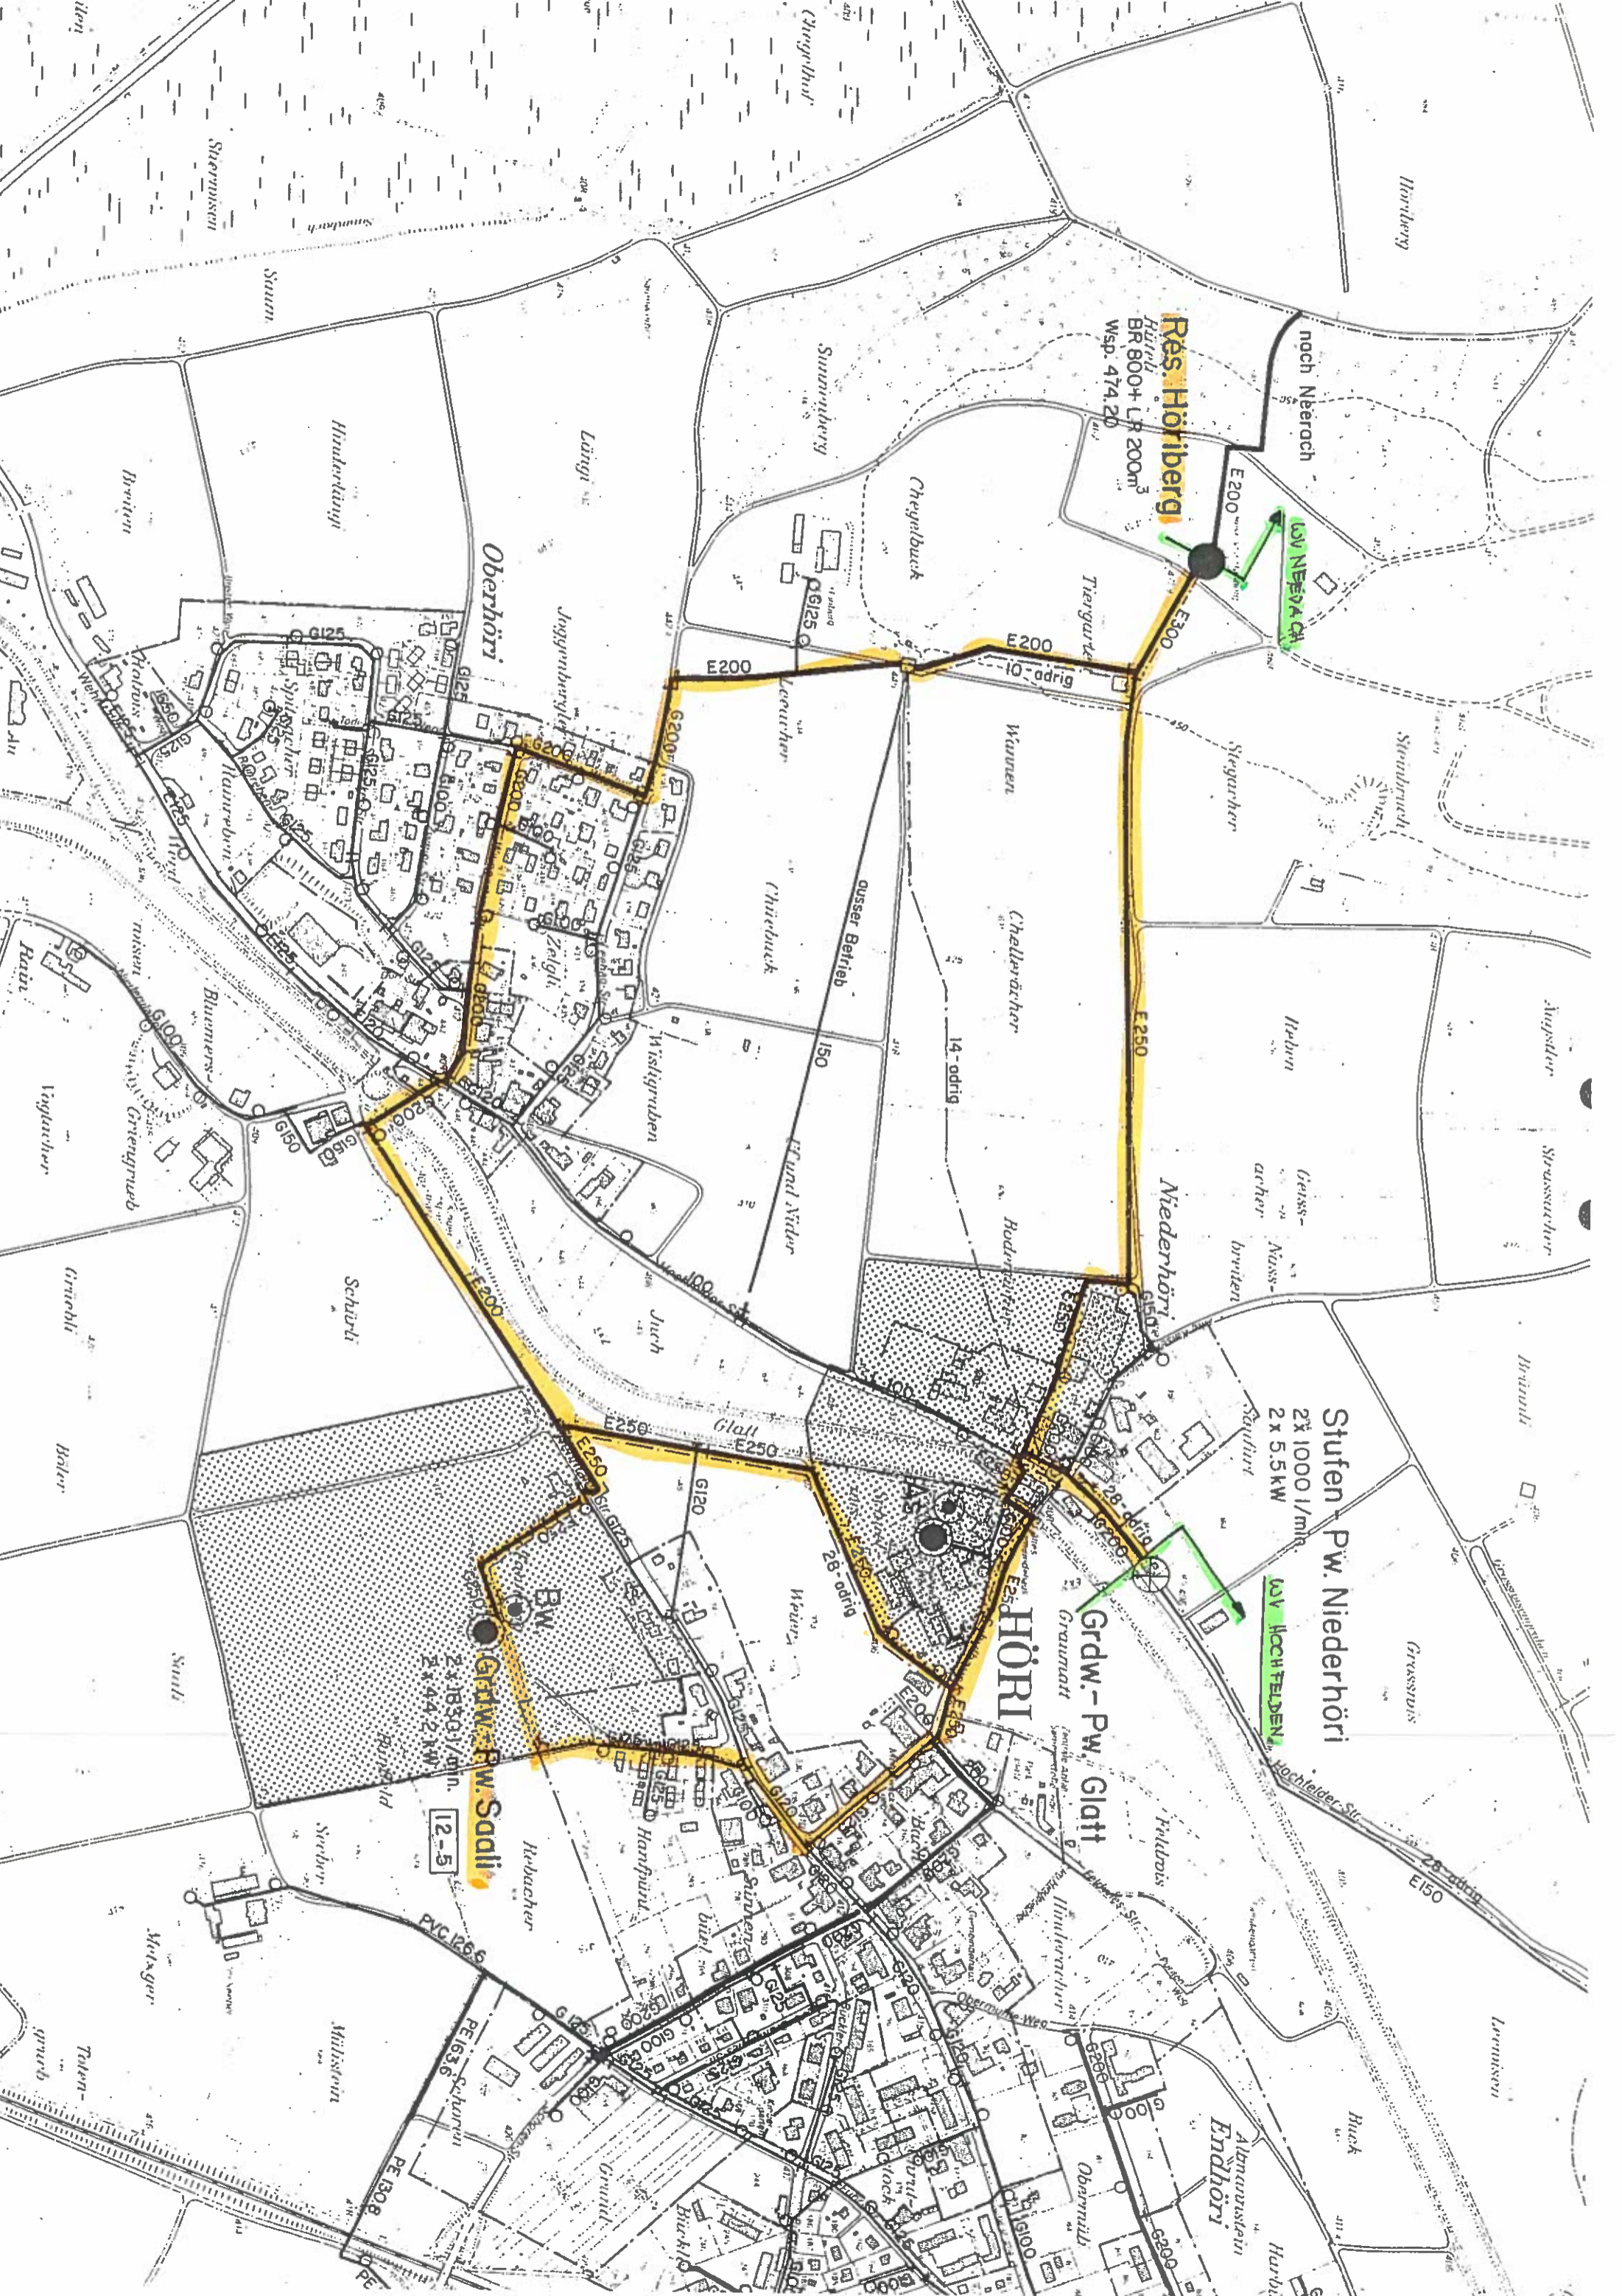12-5

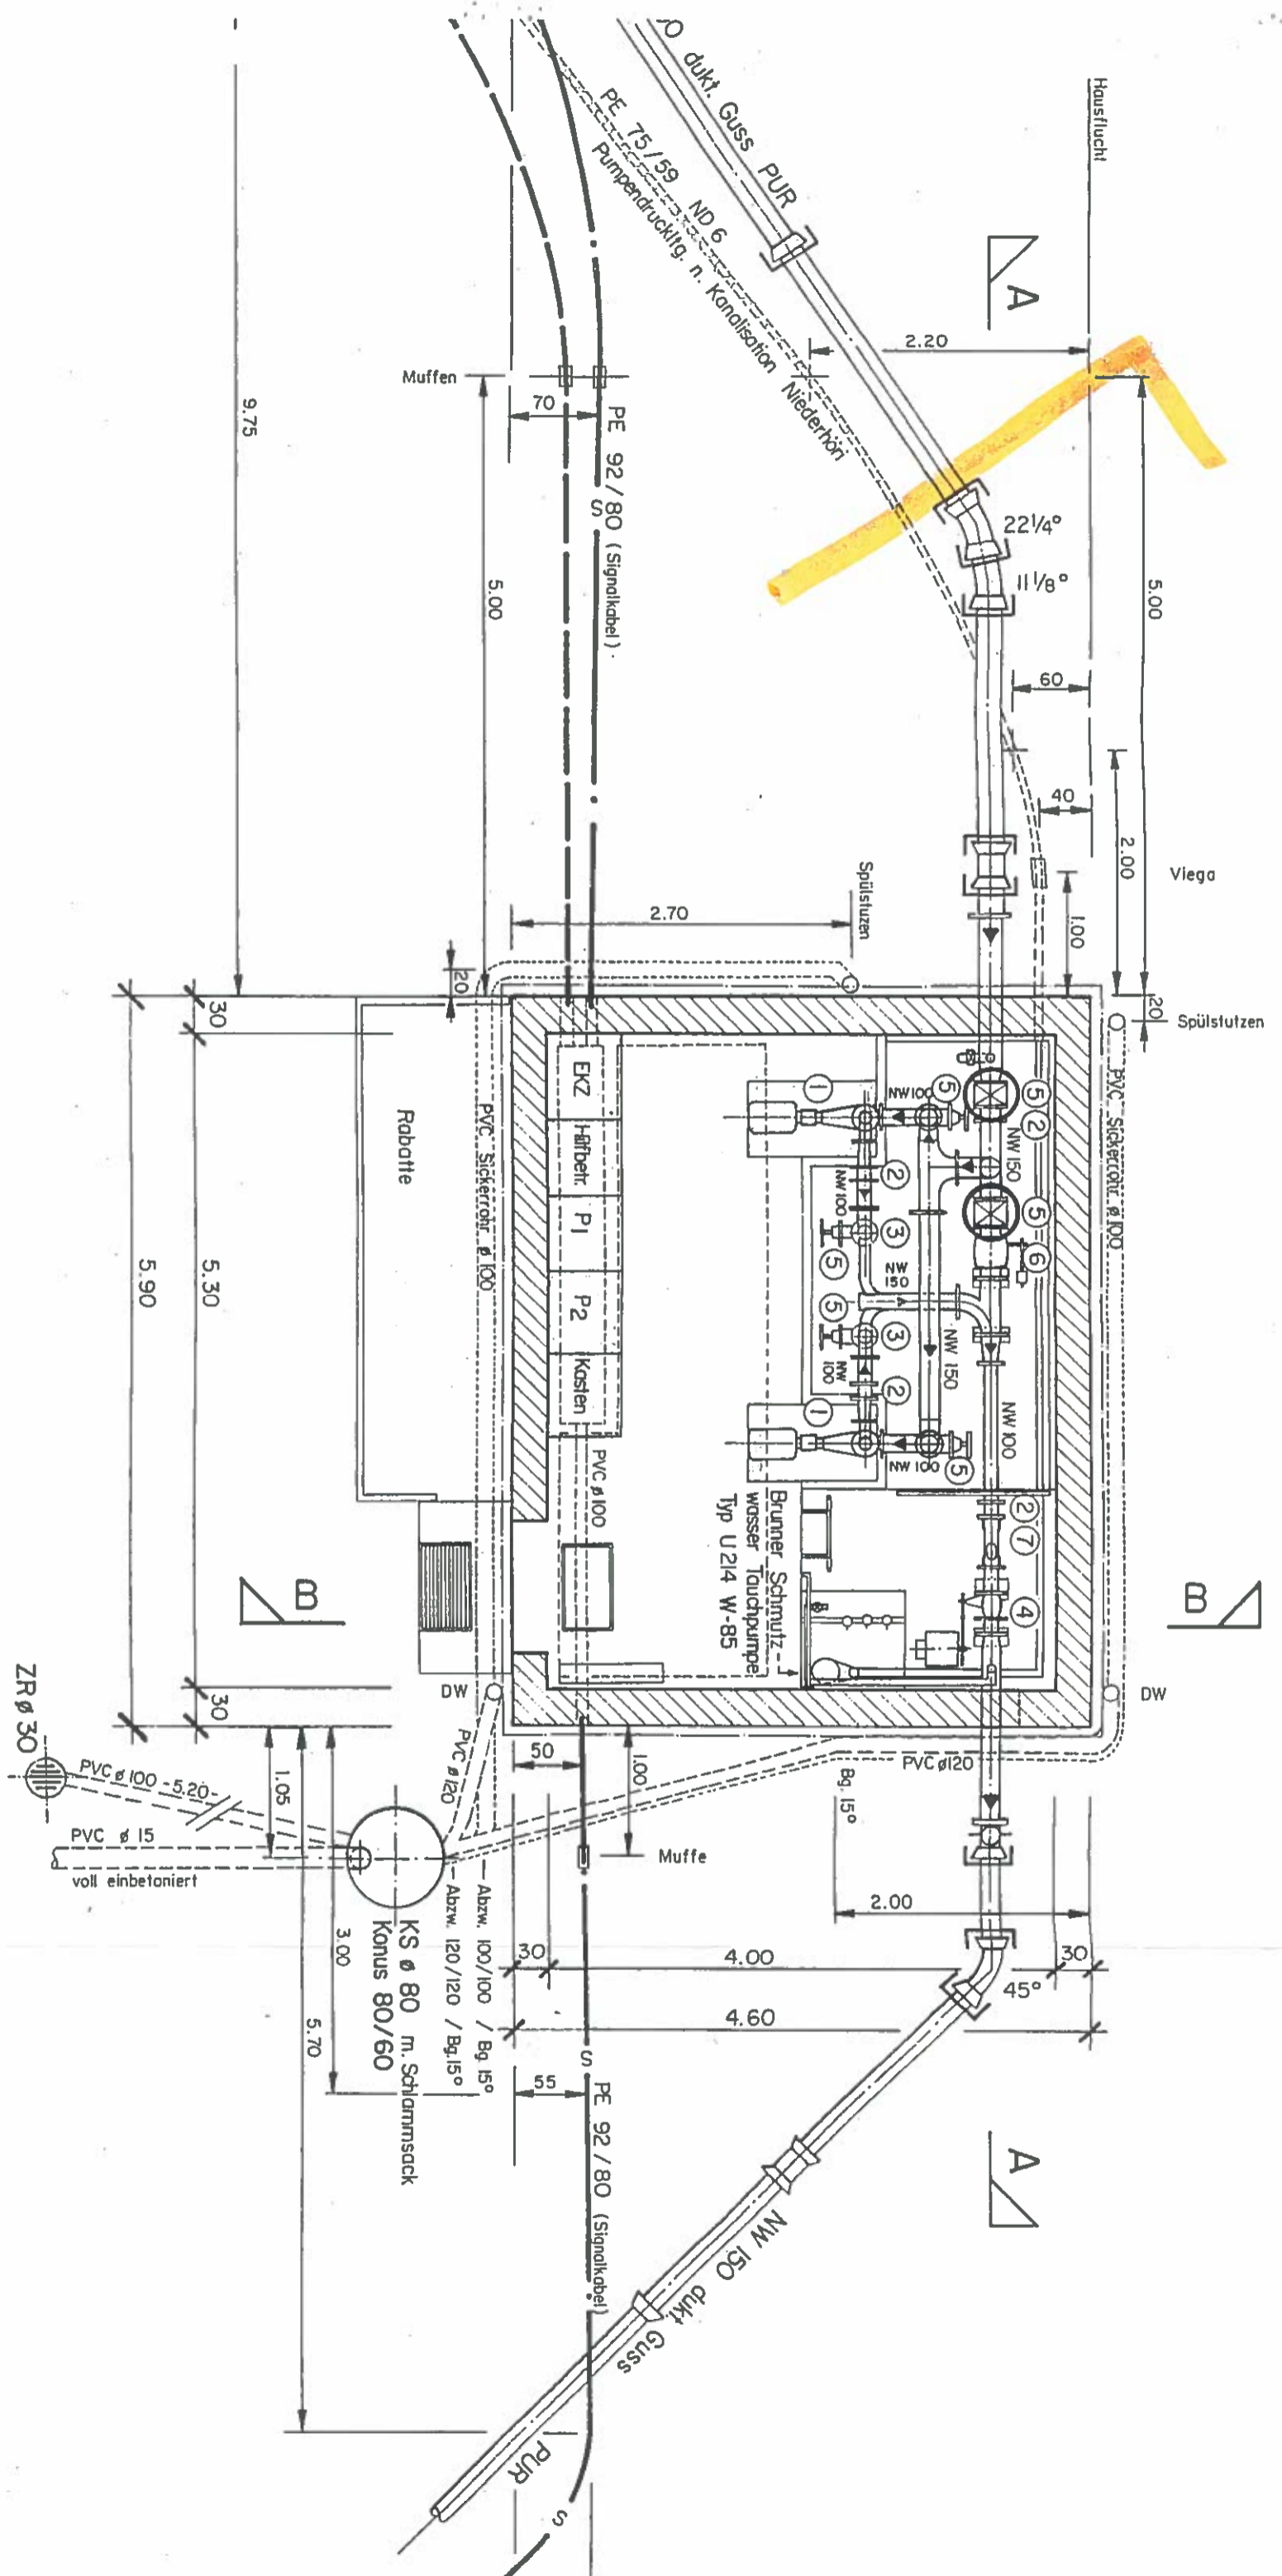



Grundriss 1:50

-  Beton BN
-  Beton BH
-  Mauerwerk

